

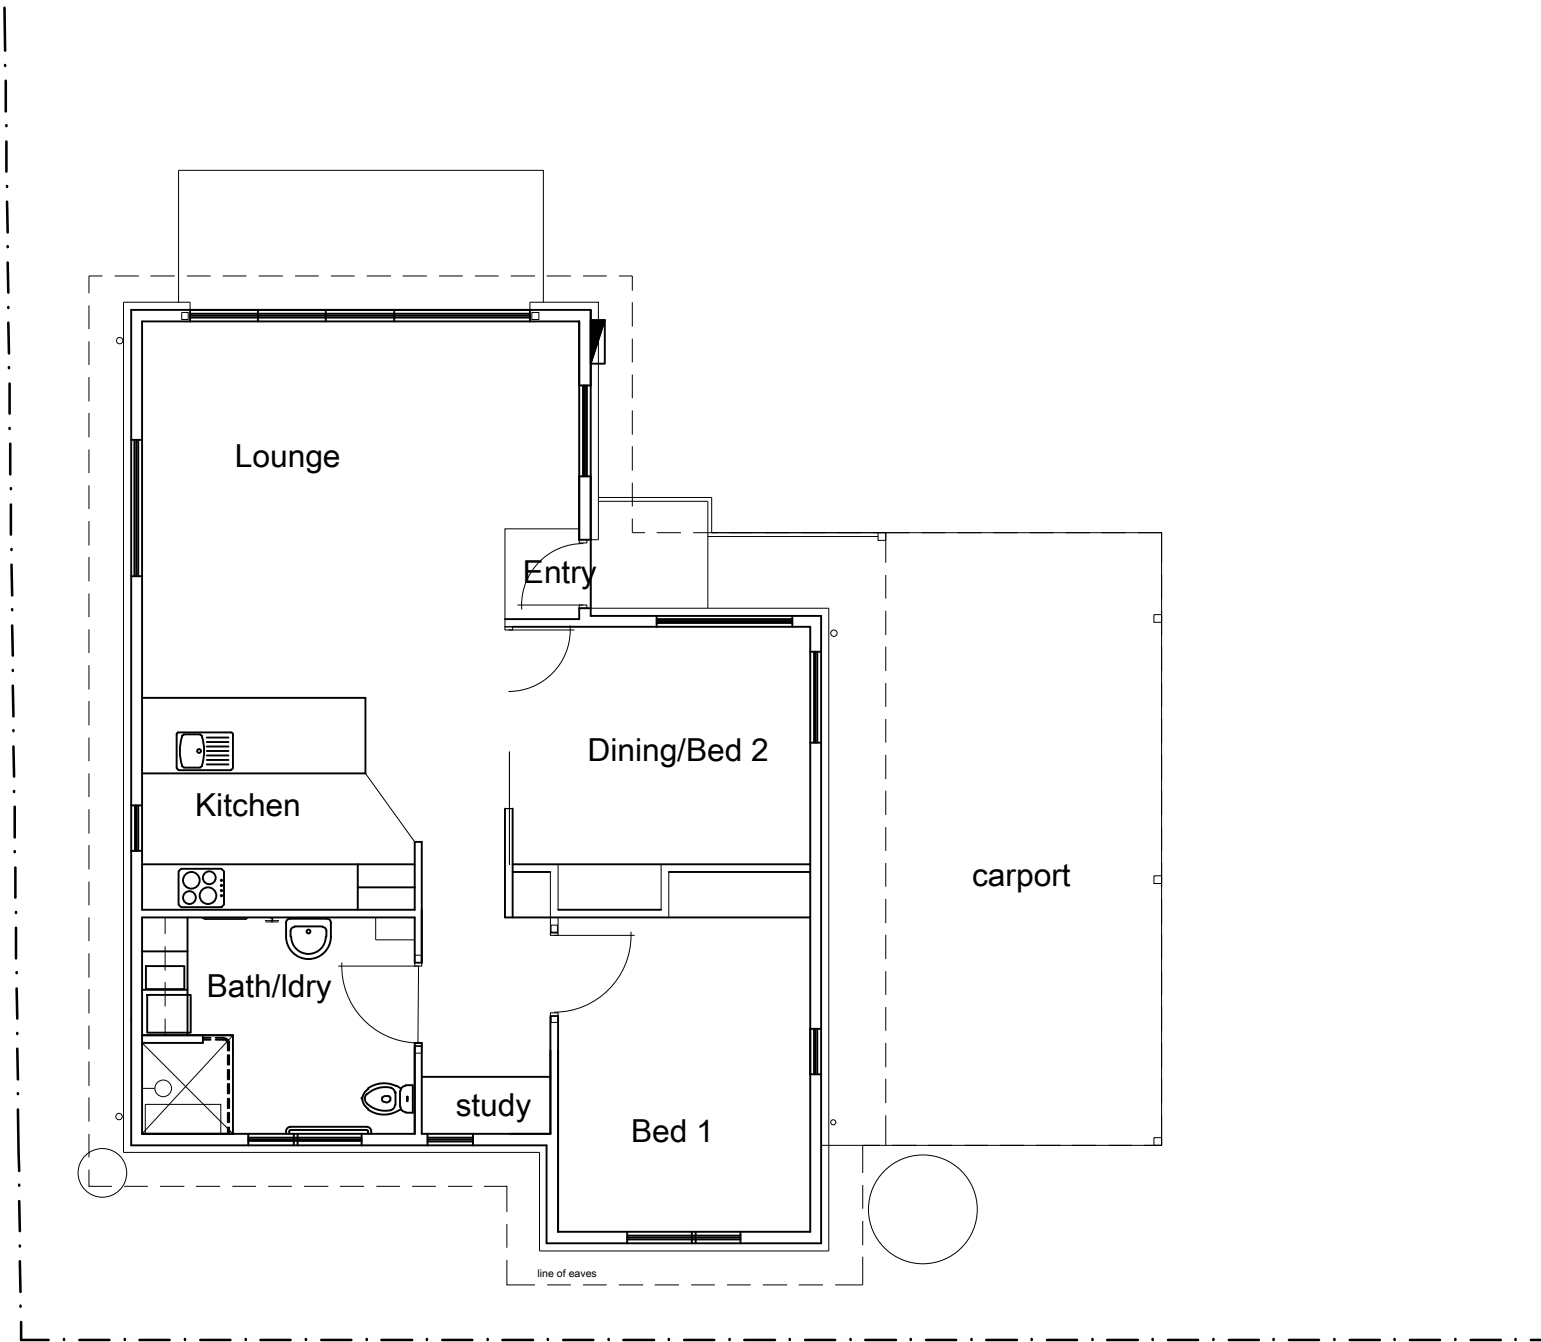


COPYRIGHT: The authorship & intellectual property rights relating to any attached documents or drawings, unless specifically stated otherwise, remain with KAREN DAVIS ARCHITECT & are only to be used in association with the project for which they were prepared.

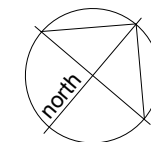

## Floor Plan Unit 2

Scale 1:100

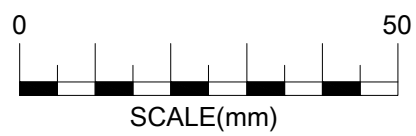

PRE- SALES

INDEPENDENT LIVING UNITS  
SOUTH EASTERN COMMUNITY CARE  
12 SOMERVILLE STREET, SORELL 7172

KAREN DAVIS

ARCHITECT

KAREN DAVIS ACCREDITATION # CC141Q  
3/30 Fielding Drive, West Hobart  
TASMANIA 7000  
PH: 0417 036 642

Scale 1:100  
MAY 2019

PS 03  
1702